


LETTER	REVISIONS	BY	DATE

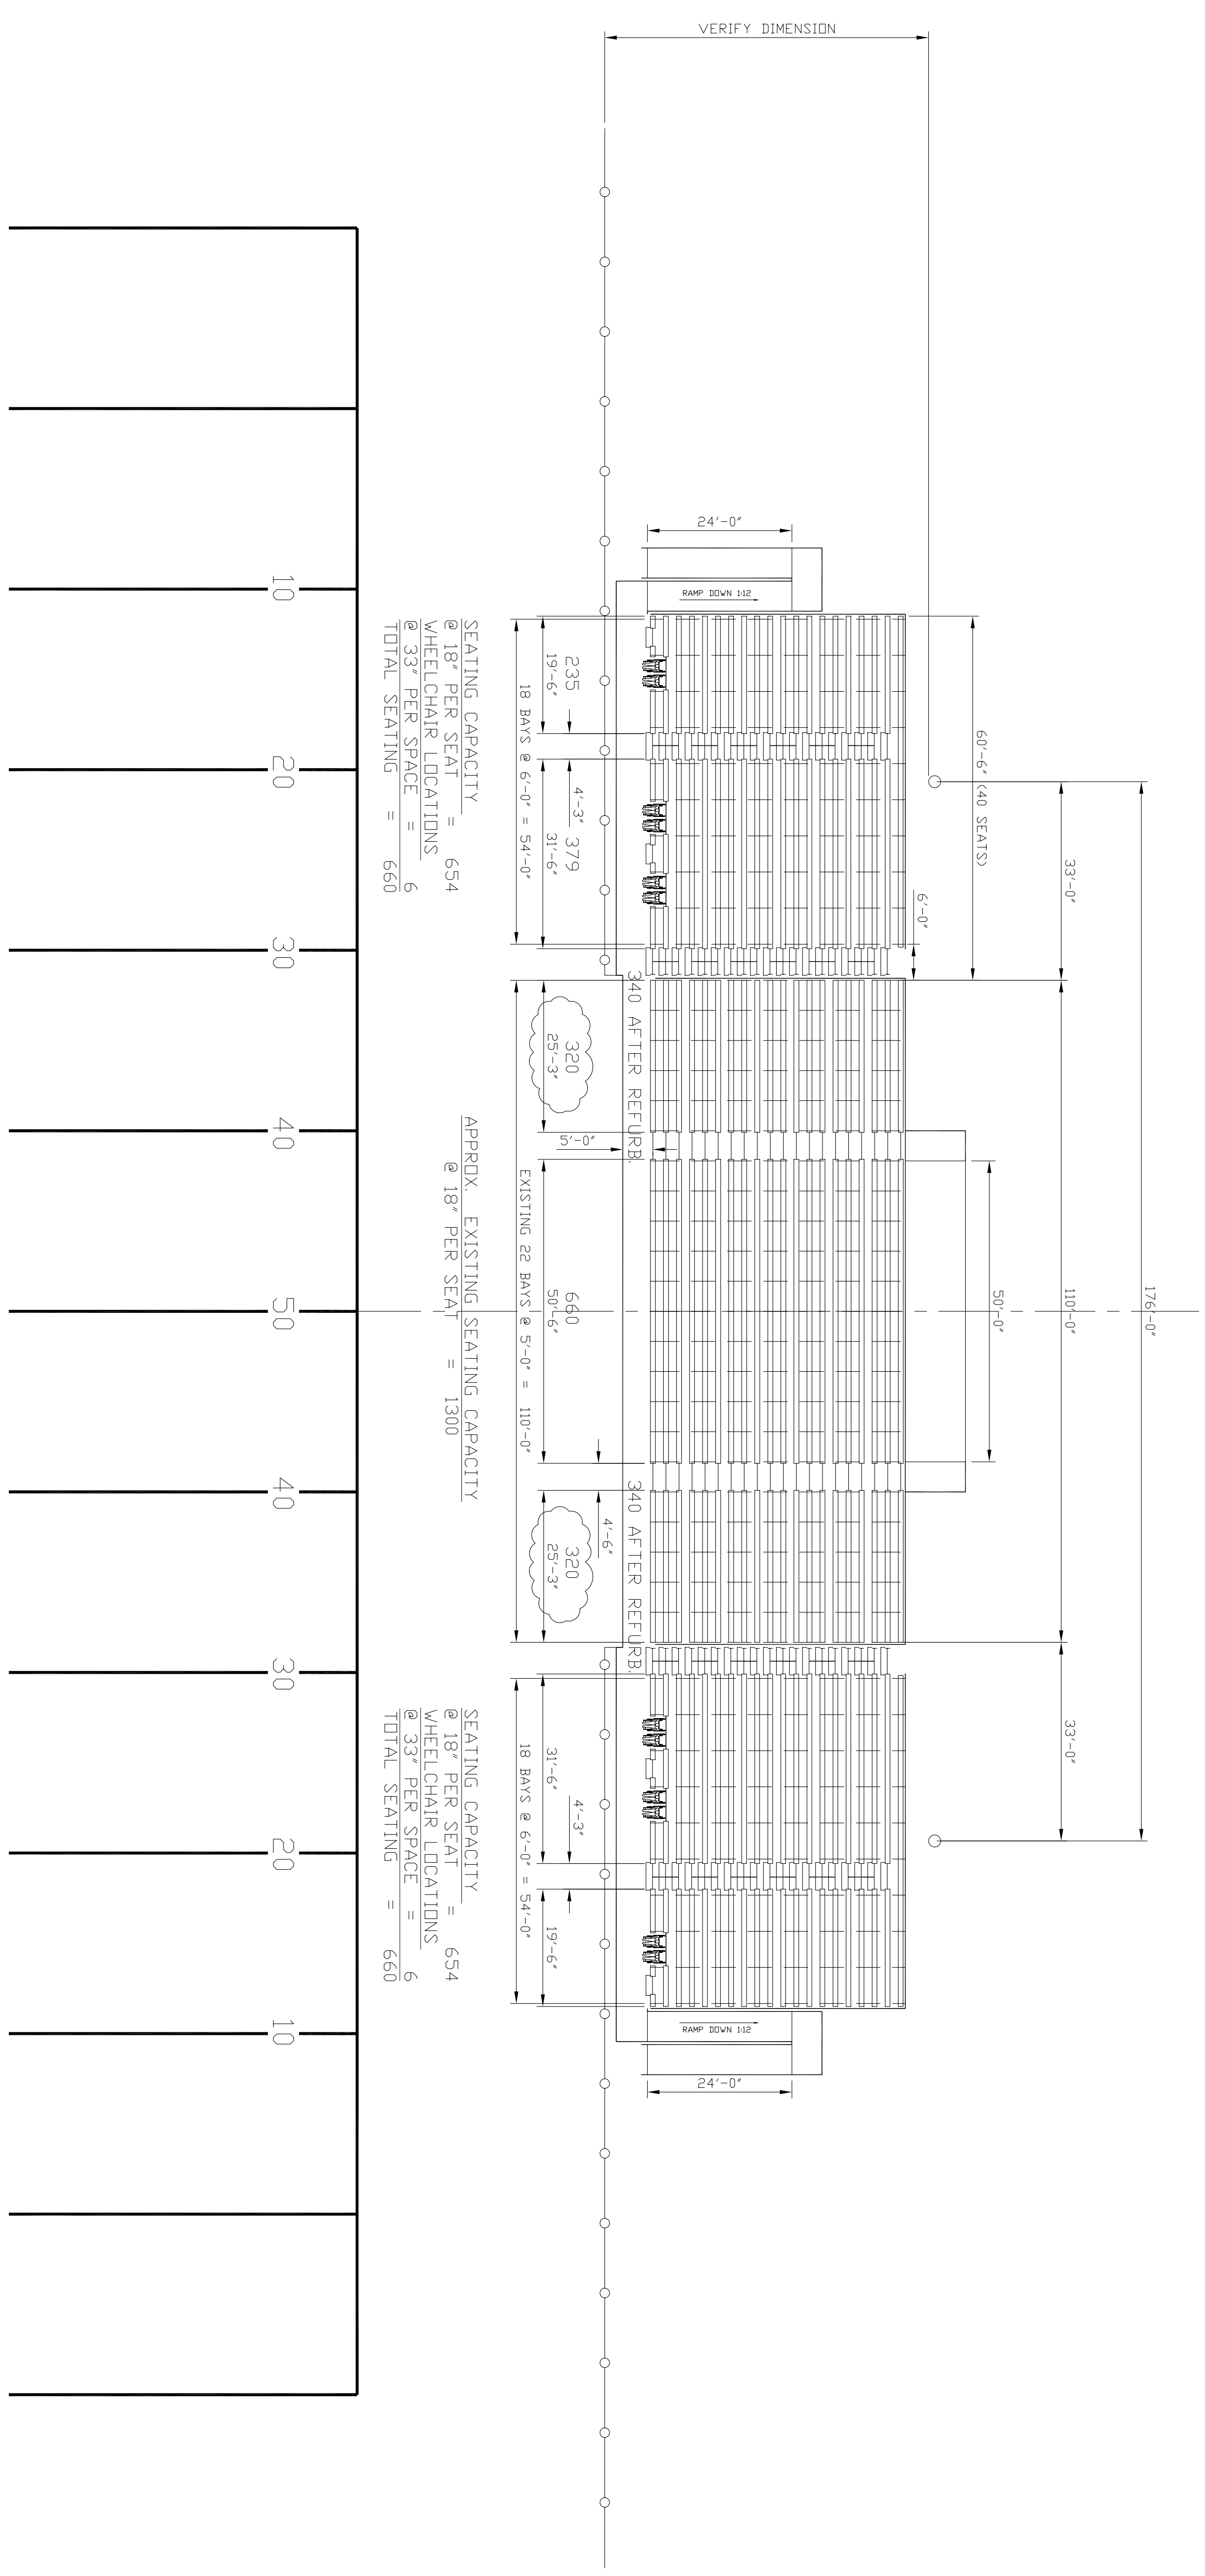

SEATING CAPACITY @ 18" PER SEAT = 654
 WHEELCHAIR LOCATIONS @ 33" PER SPACE = 6
 TOTAL SEATING = 660

APPROX. EXISTING SEATING CAPACITY @ 18" PER SEAT = 1300

SEATING CAPACITY @ 18" PER SEAT = 654
 WHEELCHAIR LOCATIONS @ 33" PER SPACE = 6
 TOTAL SEATING = 660

GALVANIZED A572-50 STEEL

SCALE: 1/16" = 1'-0"

THIS DRAWING INCLUDING THE PRINCIPLES OF DESIGN IS THE PROPERTY OF AND IS SUBMITTED BY E. & D. CANFIELD, H.S., INC. THIS DRAWING IS NOT TO BE REPRODUCED OR TRANSMITTED IN ANY FORM OR BY ANY MEANS, ELECTRONIC OR MECHANICAL, INCLUDING PHOTOCOPYING, RECORDING, OR BY ANY INFORMATION STORAGE AND RETRIEVAL SYSTEM, WITHOUT THE WRITTEN PERMISSION OF E. & D. CANFIELD, H.S., INC. ANY UNAUTHORIZED REPRODUCTION OR TRANSMISSION OF THIS DRAWING SHALL BE CONSIDERED AN AGREEMENT TO THE ABOVE.

E & D SPECIALTY STANDS, INC.
 NORTH COLLINS, NEW YORK

PLAN OF BLEACHER
 CANFIELD, H.S.,
 CANFIELD, OH.

07138-2